



EG Stockhöhe 1850

2 1/2 ZW


6 1/2 ZW

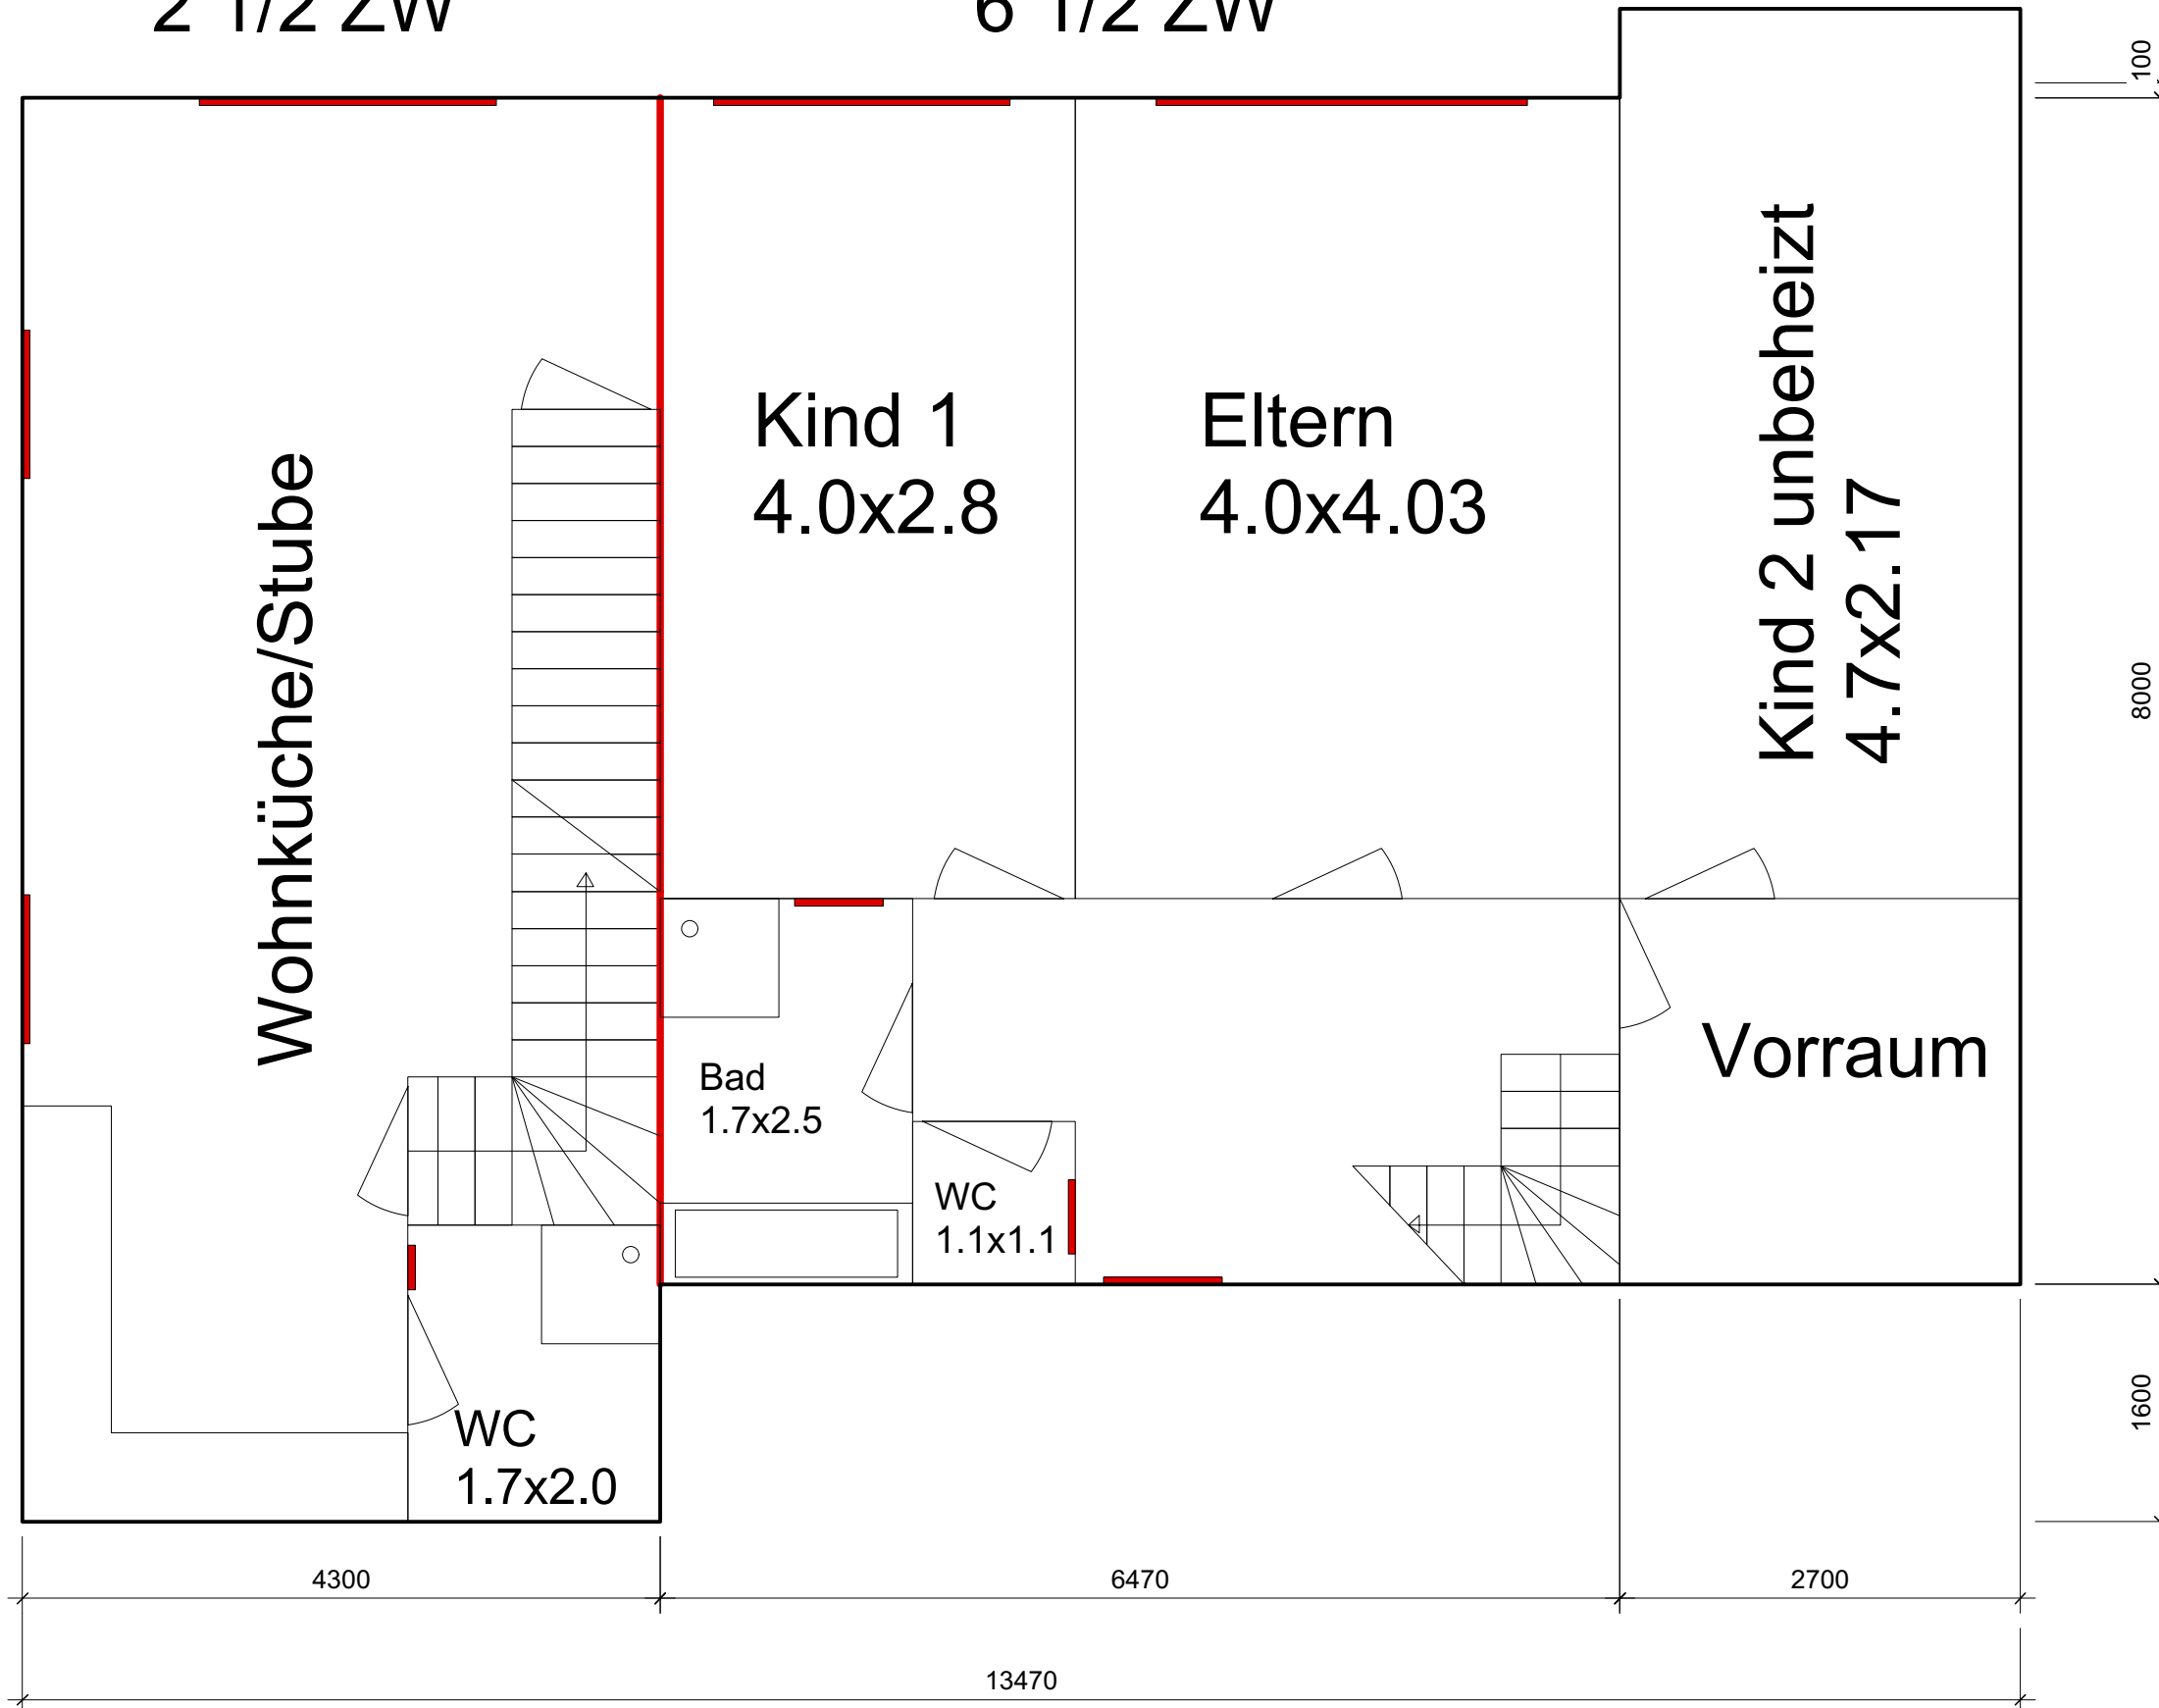

1.OG Stockhöhe 1850

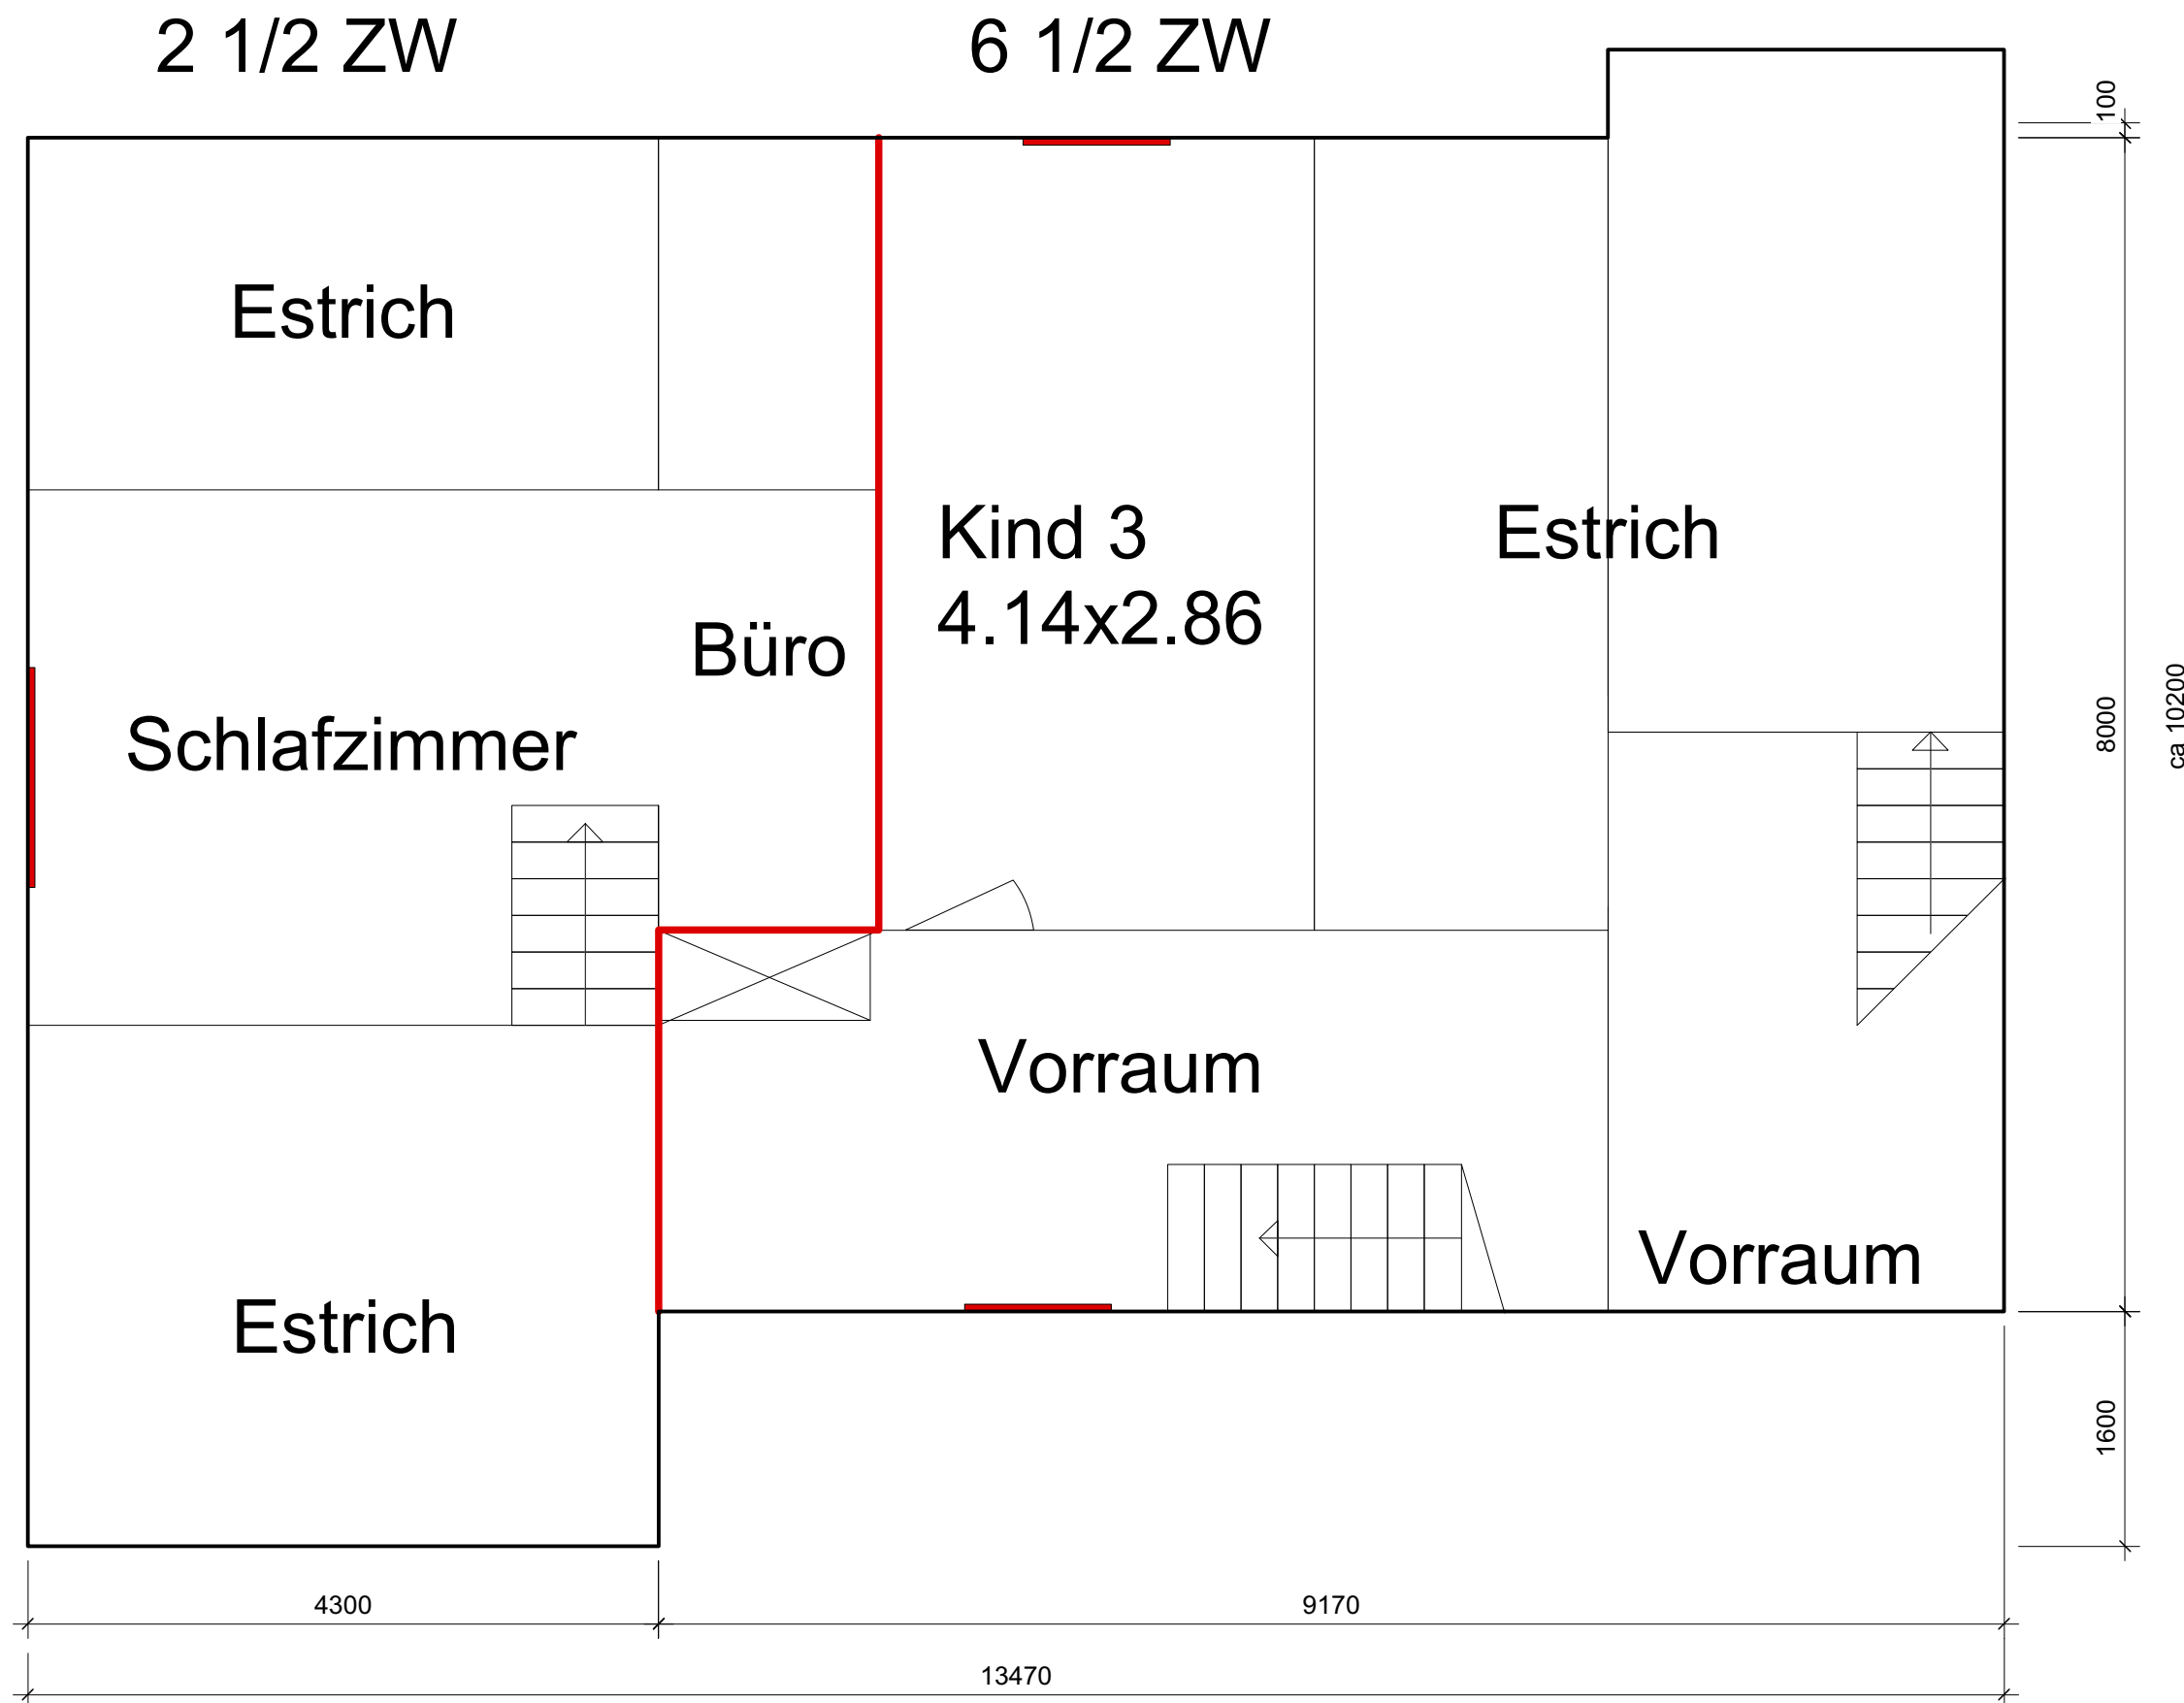

2.OG Stockhöhe 1850

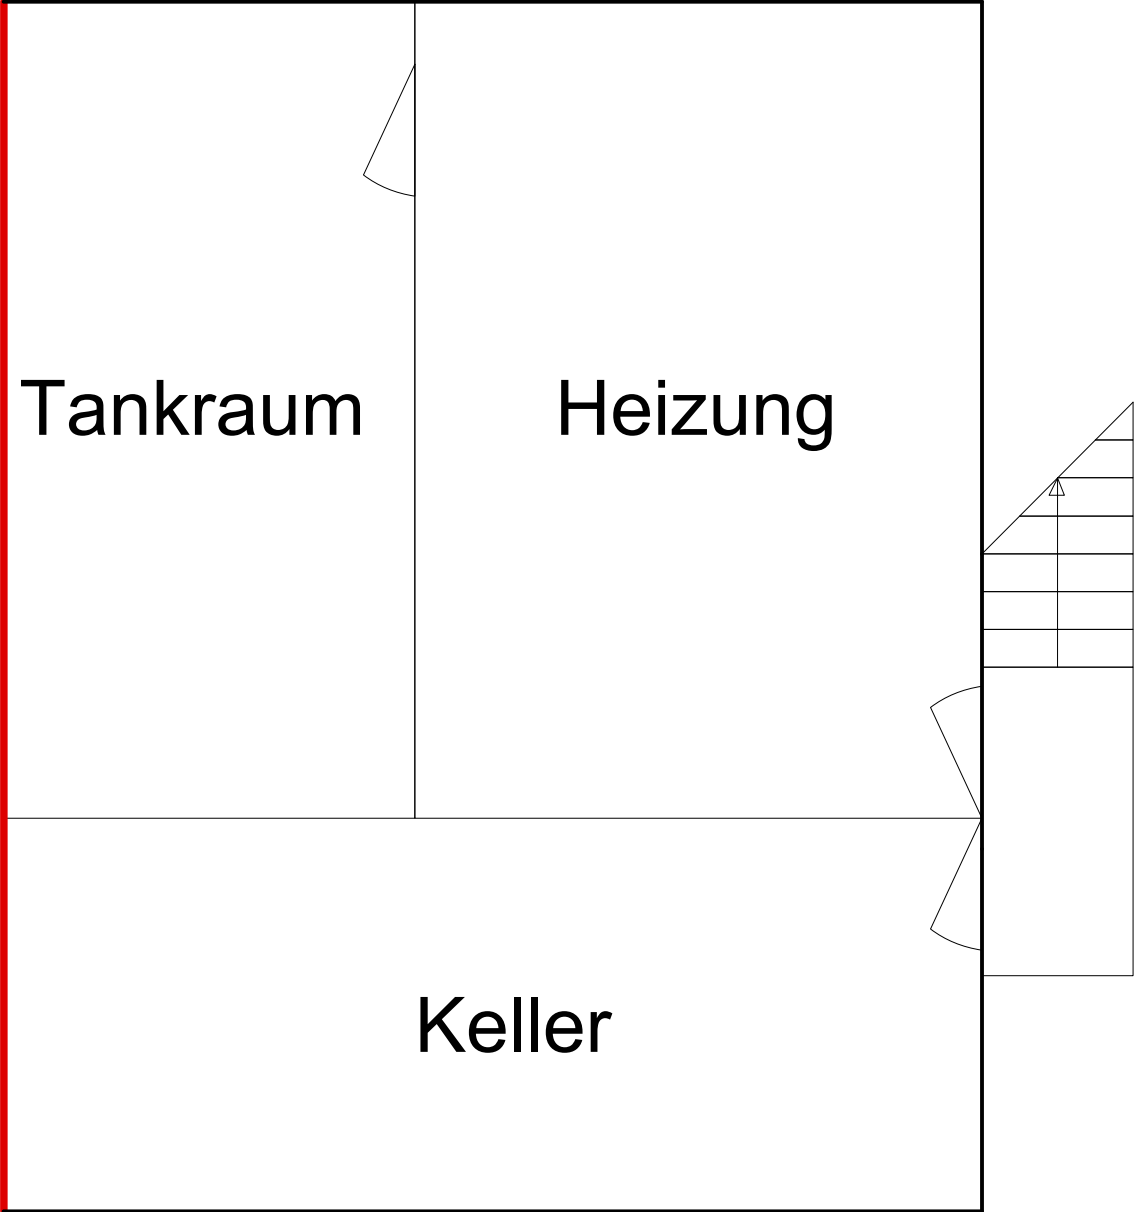

UG